


INTERPROVINCIAL BOUNDARY COMMISSION  
BOUNDARY BETWEEN ALBERTA AND BRITISH COLUMBIA

120TH MERIDIAN

SHEET 44

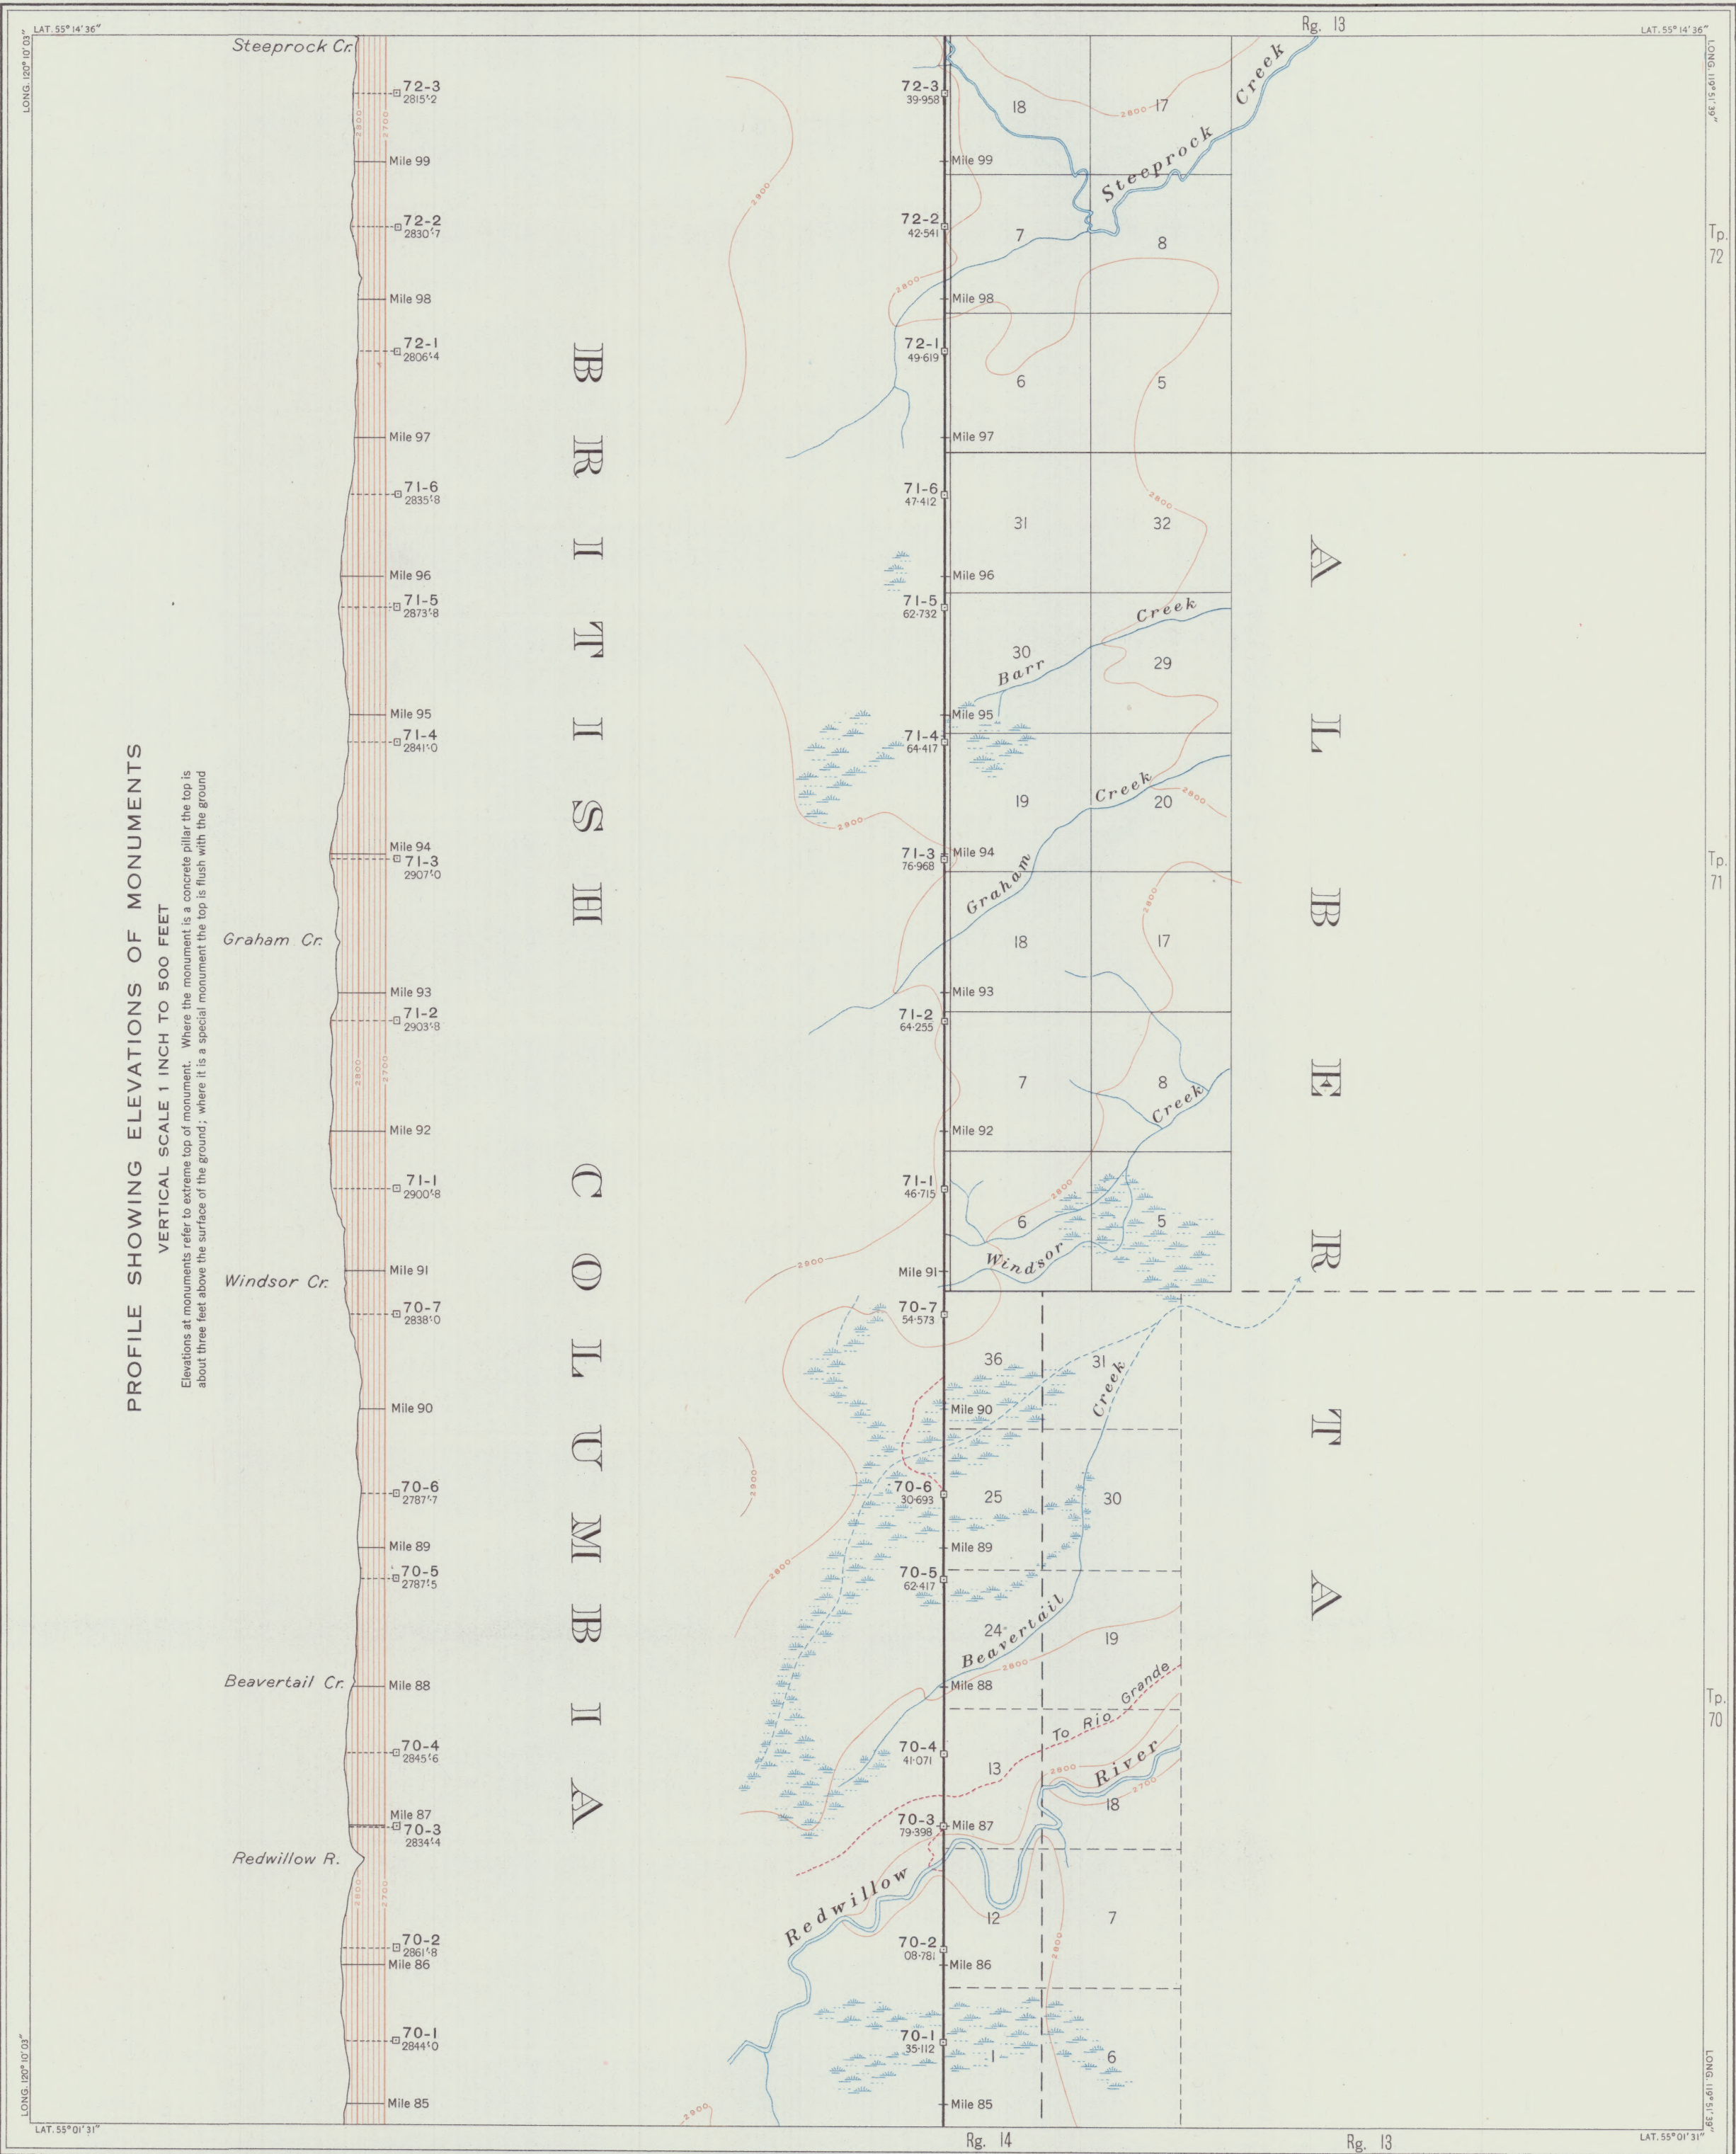


PROFILE SHOWING ELEVATIONS OF MONUMENTS

VERTICAL SCALE 1 INCH TO 500 FEET

Elevations at monuments refer to extreme top of monument. Where the monument is a concrete pillar the top is about three feet above the surface of the ground; where it is a special monument the top is flush with the ground

- REFERENCES
- Monuments (Concrete).....
  - Roads.....
  - Trails.....
  - Boundary marked by the Commission.....

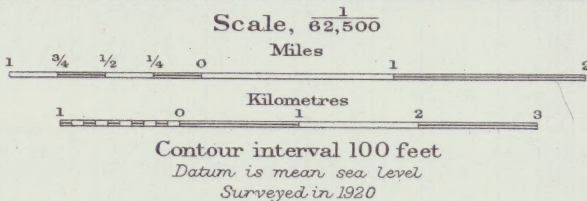

Distances are in miles and chains measured northerly from the intersection, in Township 55, of the 120th Meridian with the watershed.

R. W. CAUTLEY, D.L.S.

A. O. WHEELER, B.C.L.S.

Commissioner for the Dominion  
Commissioner for Alberta

Commissioner for British Columbia

MAP COLLECTION  
UNIVERSITY OF ALBERTA  
EDMONTON, ALBERTA  
CANADA